
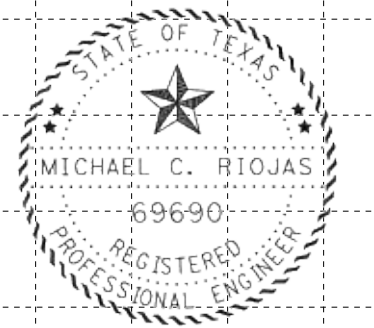


7/20/2007
ZAGUIDA
N:\Project\0450\0450512\800_WorkingFiles\0450309PXS\SHEETS.dgn

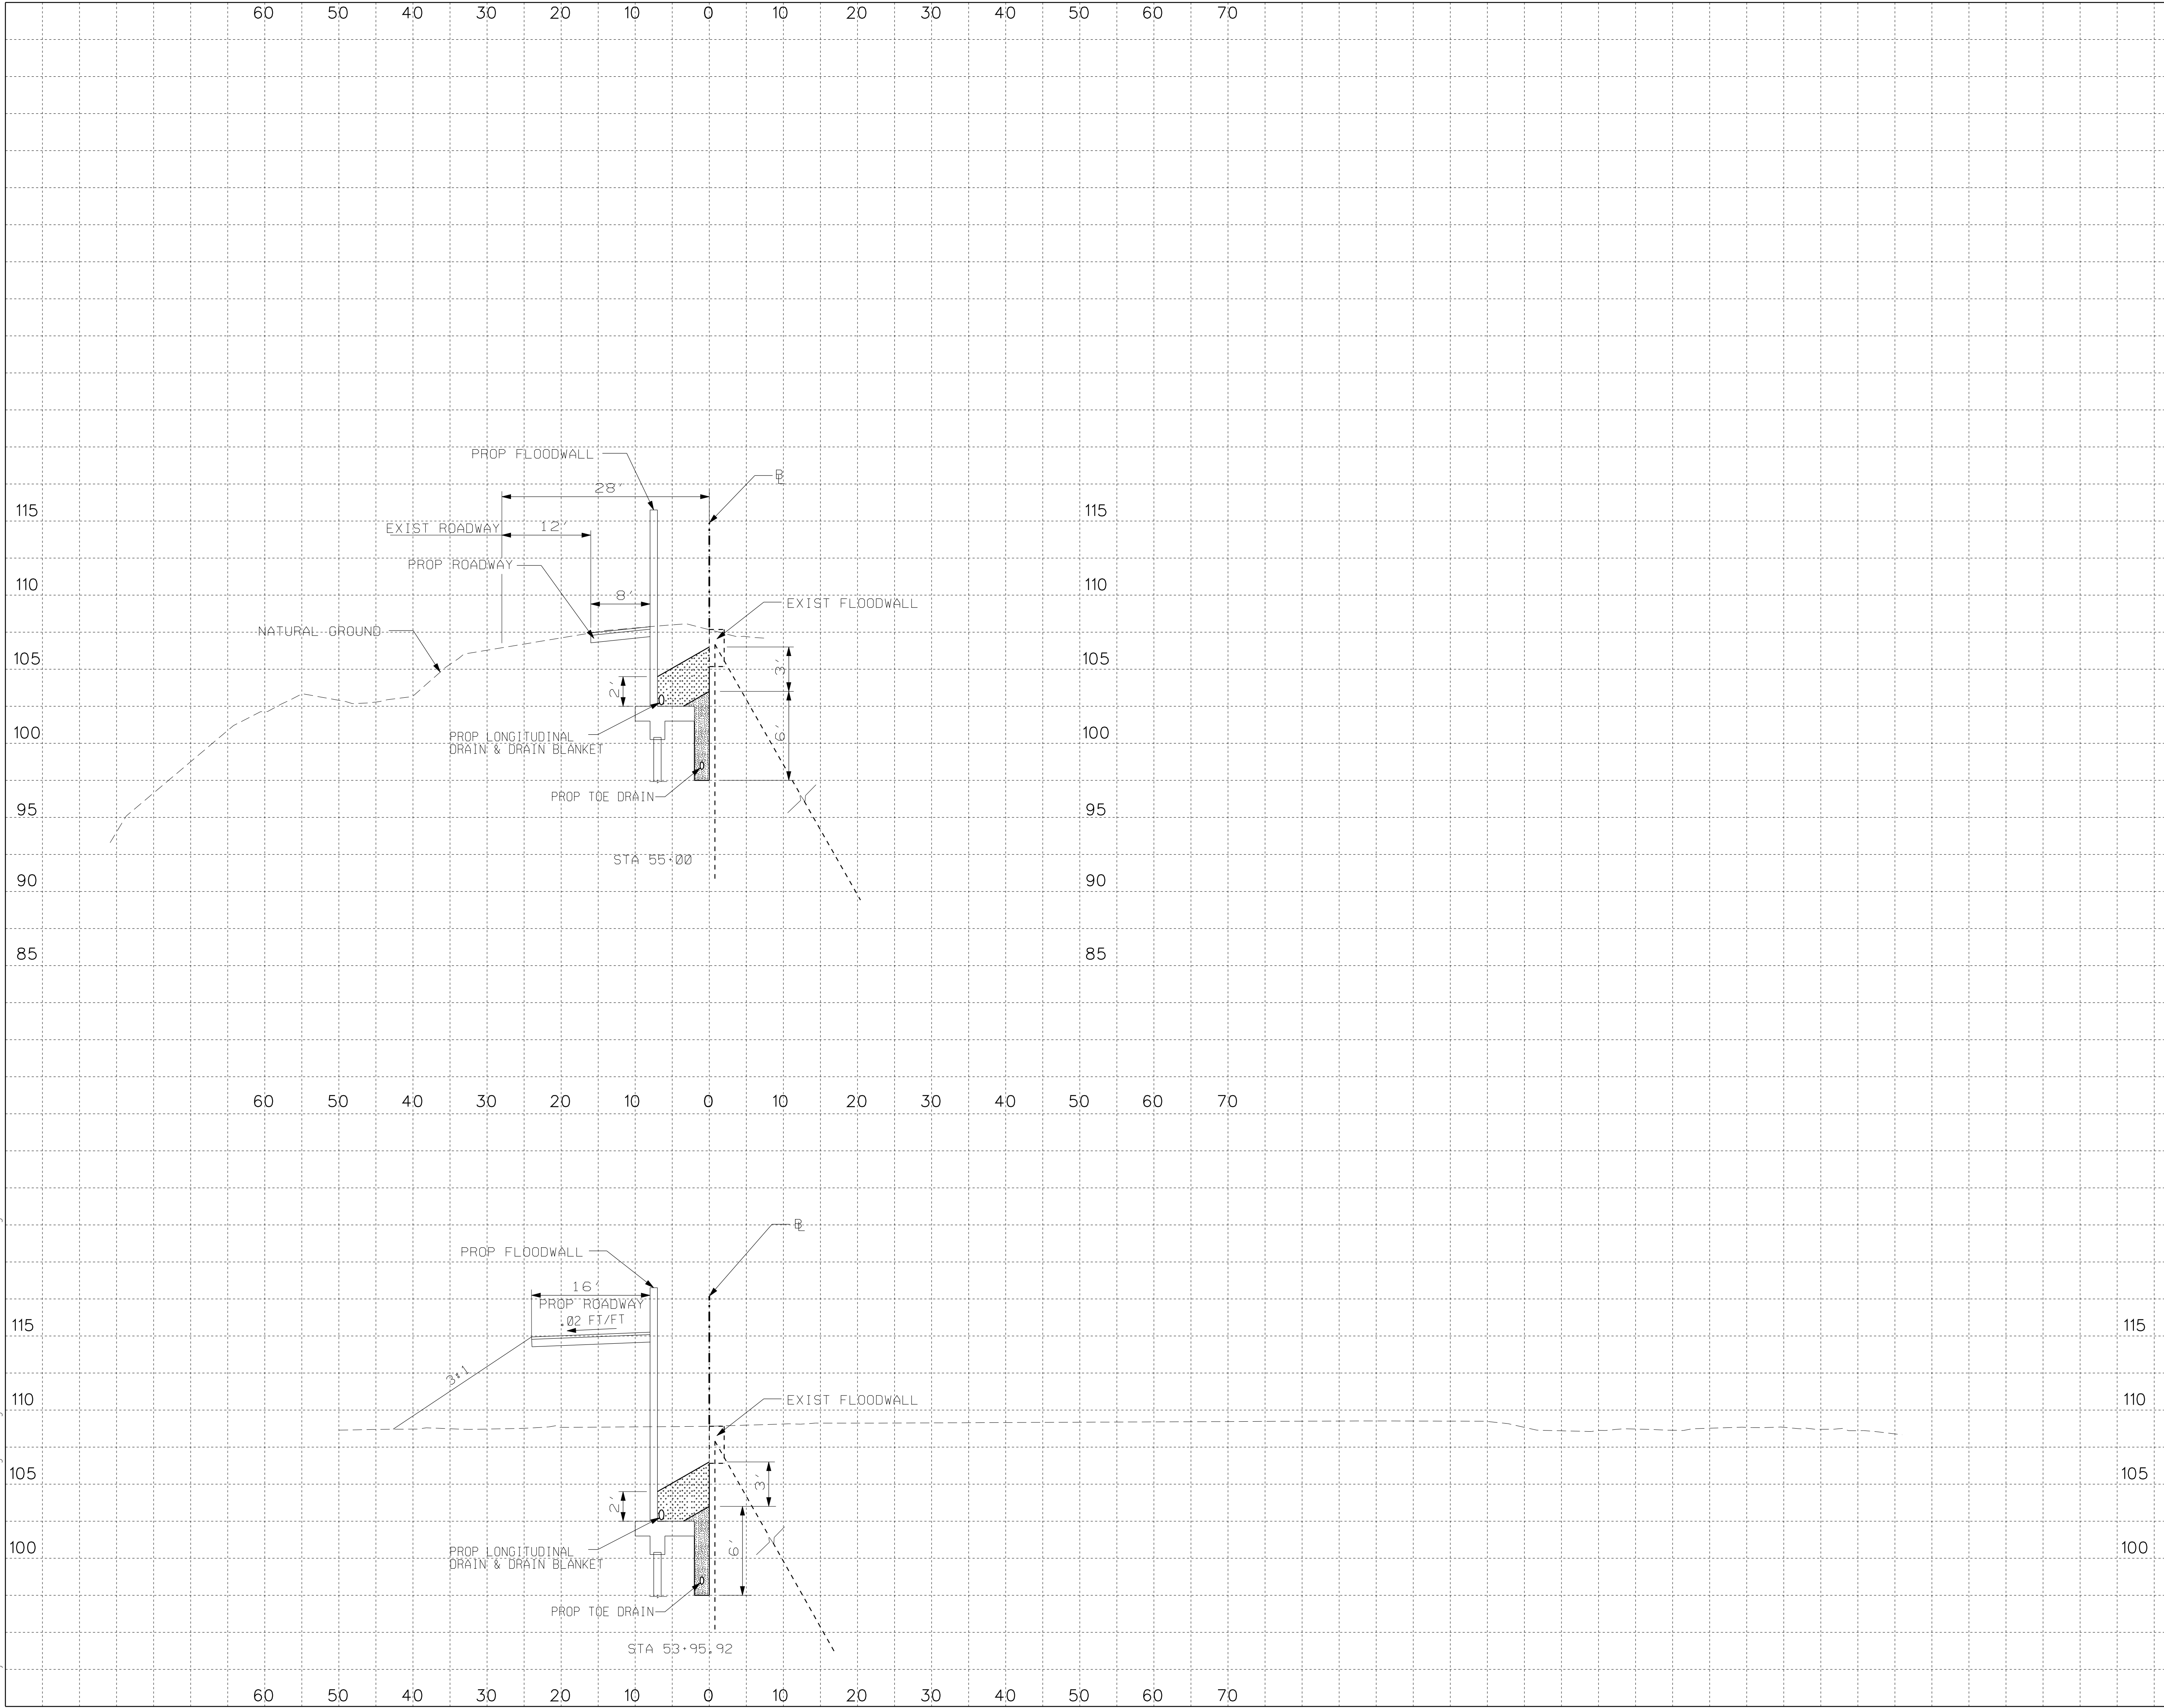

The seal appearing on
this document was
authorized by
MICHAEL C. RIOJAS
P.E. 69690 on
10/09/2009

Michael C. Riojas

SCALE: 1" = 10'

S&B
INFRASTRUCTURE, LTD.
ENGINEERING MANAGEMENT TECHNOLOGY
TEXAS PROFESSIONAL ENGINEERING FIRM REGISTRATION NO. 1582



PROPOSED CROSS SECTIONS
STA 53+95.92 to STA 55+00.00

STATE	COUNTY	DRAWN BY: U.H.	CHECKED BY: S.L.T.	SHEET NO.
TEXAS	HIDALGO	PROJECT NO.		09
REHABILITATION OF HIDALGO PROTECTIVE LEVEE PHASE II				